


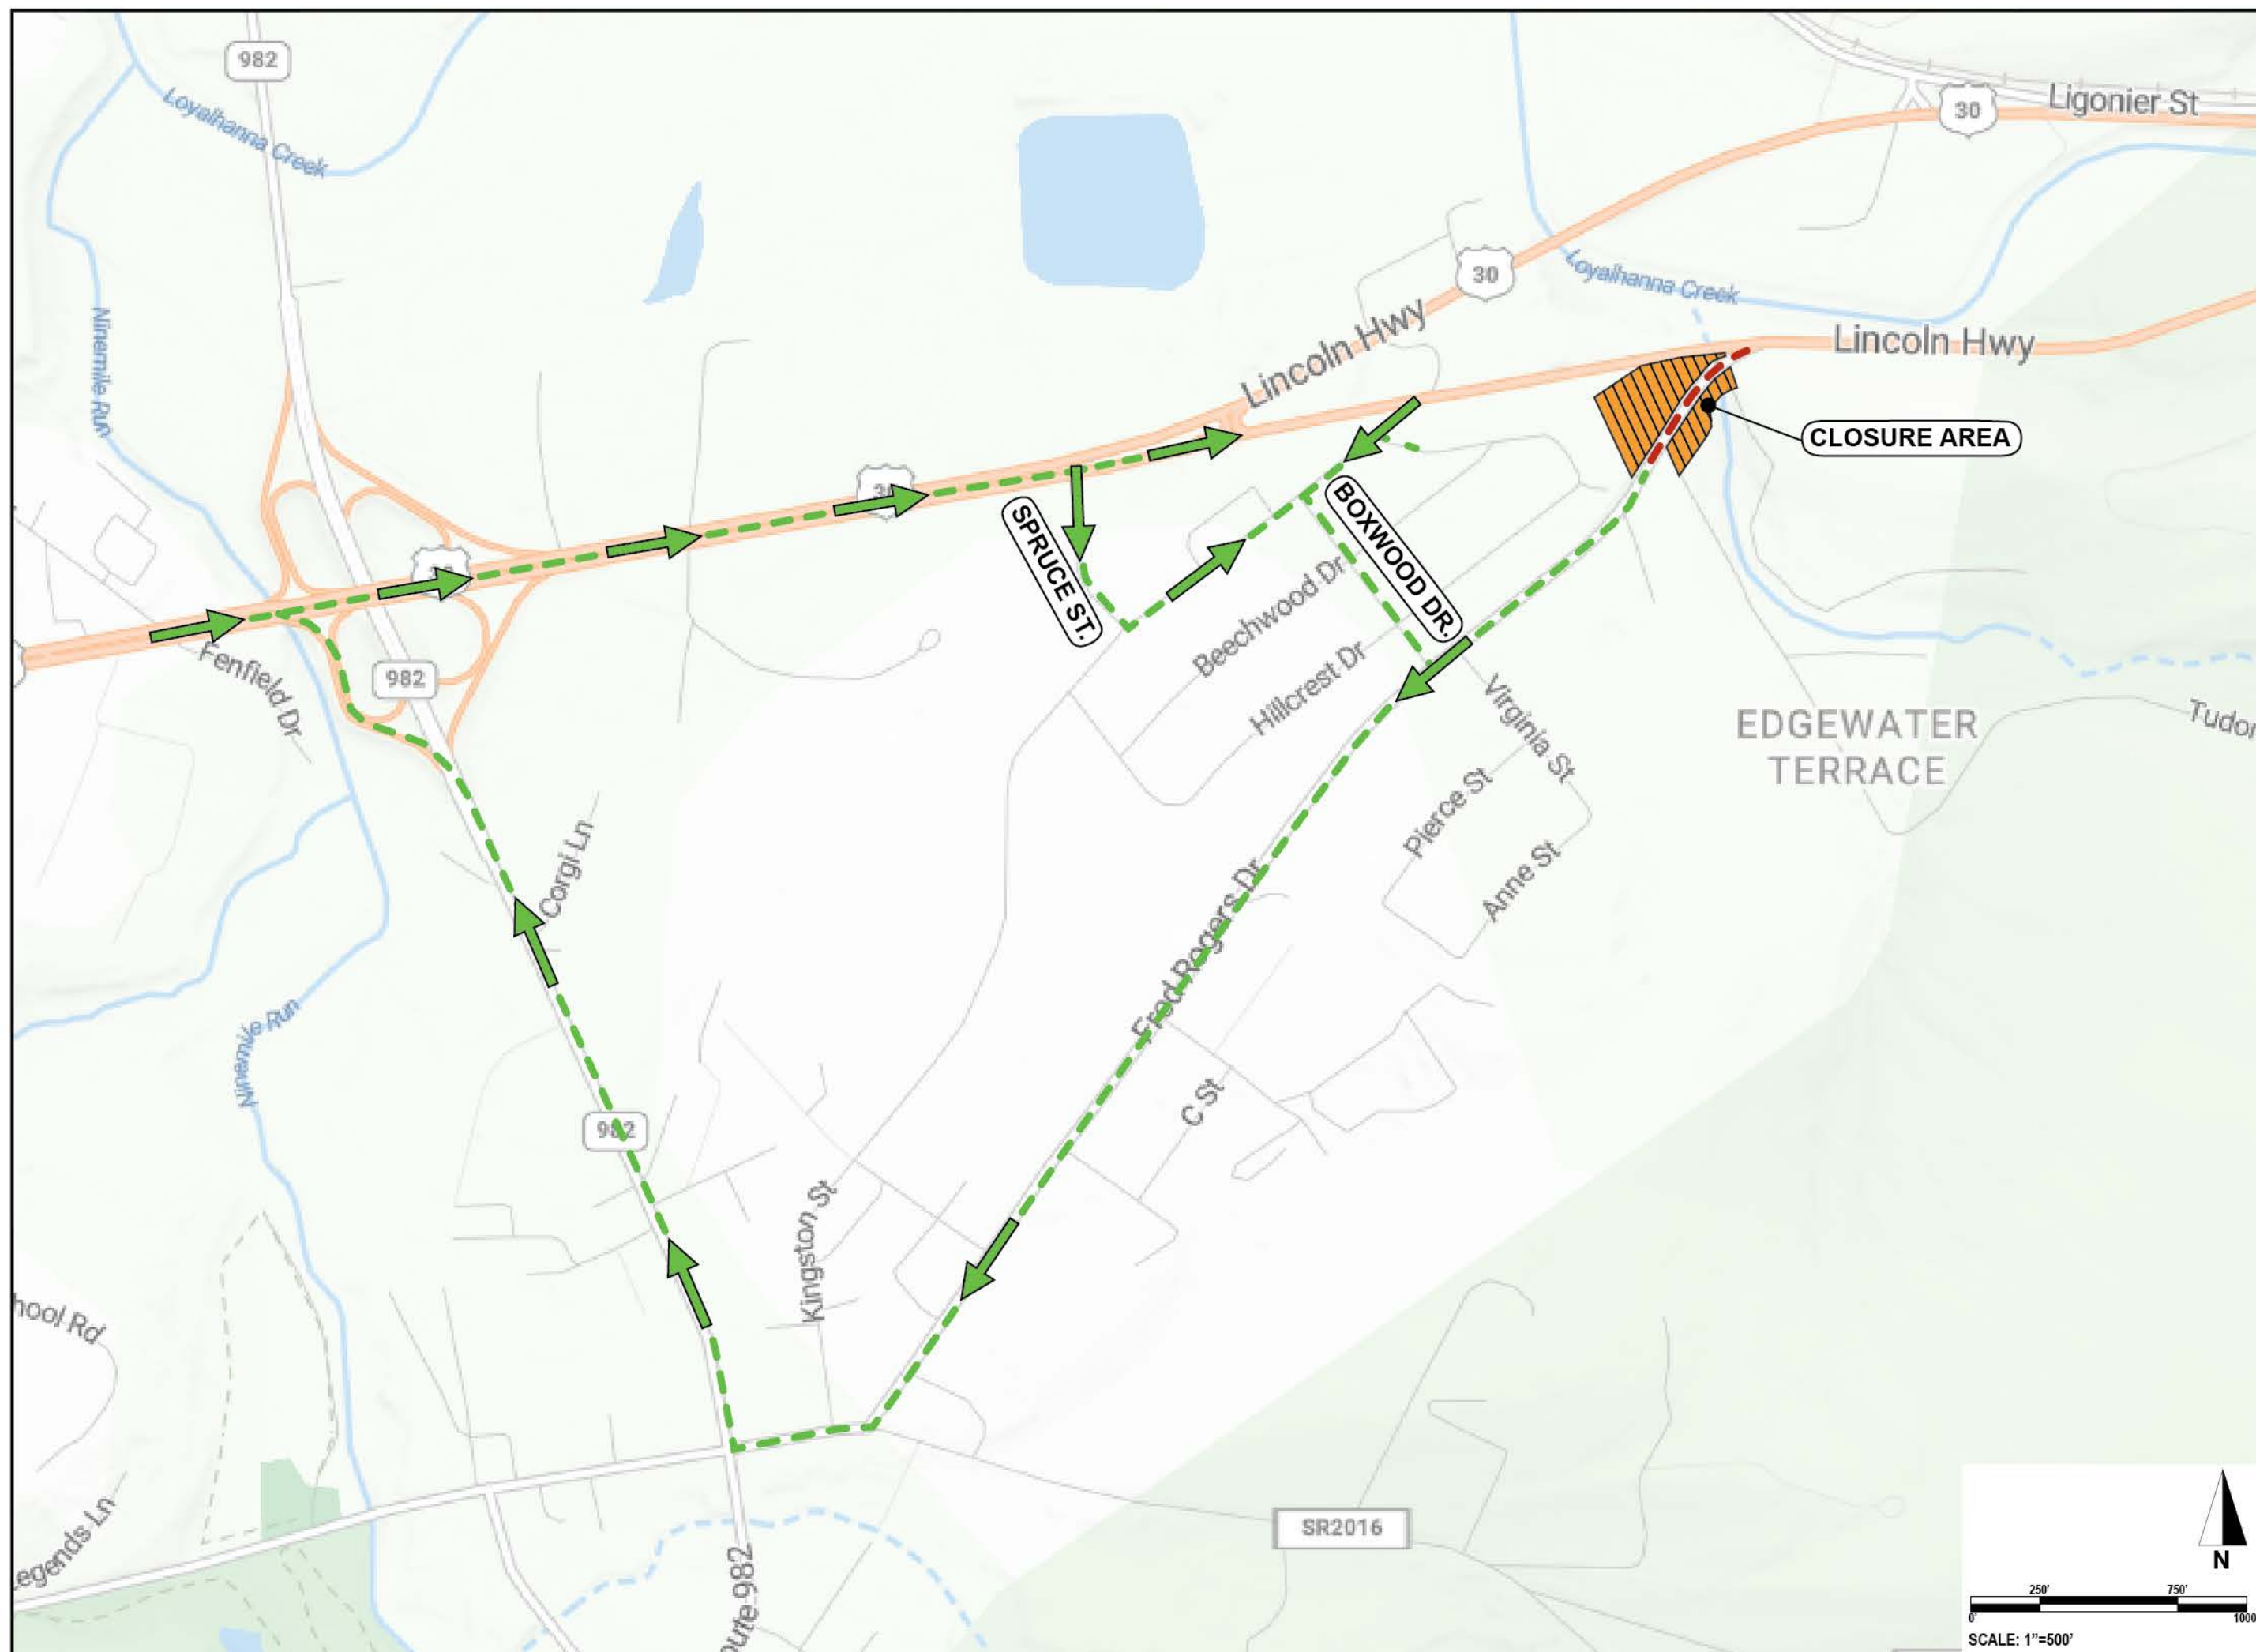

PROFESSIONAL SEAL:

HRG PROJECT NUMBER: 08925.0427
 PLAN DATE:
 DRAWING SCALE:
 PROJ. MANAGER: ANNA H.

REVISIONS		DESCRIPTION
NO.	DATE	
1		
2		
3		
4		
5		
6		
7		
8		
9		

SHEET TITLE:

SHEET:

SR2016